



Adopted by The Mayor and Aldermen of Frederick  
 by ordinance passed and approved  
 Affect— The Mayor and Aldermen of Frederick  
 By *John H. ...* Mayor  
 City Register

**PLAN AND PROFILE OF WEST PATRICK ST.**  
 SHOWING ESTABLISHED GRADE AND STREET LINE

SCALE - HOR. 1" = 40'  
 VERT. 1" = 4'  
 ELMER ST. C. MAXWELL  
 CITY ENGINEER  
 FREDERICK, MD.  
 FEBRUARY 9, 1939

331267 PROFILE  
 MADE BY  
 EUGENE DIETZSEN CO.

331267 PROFILE  
 MADE BY  
 EUGENE DIETZSEN CO.

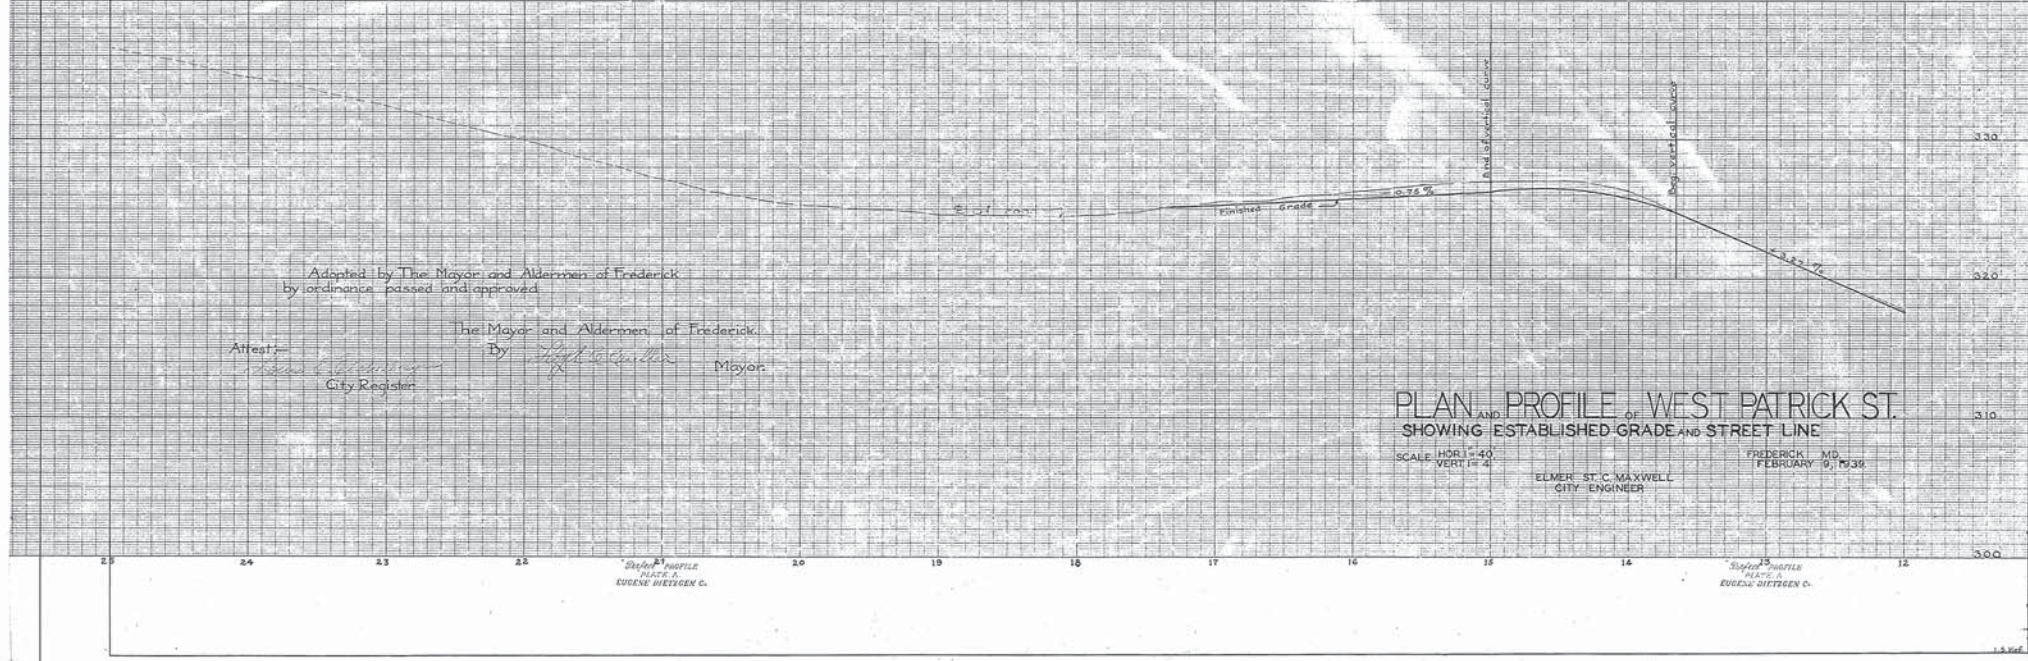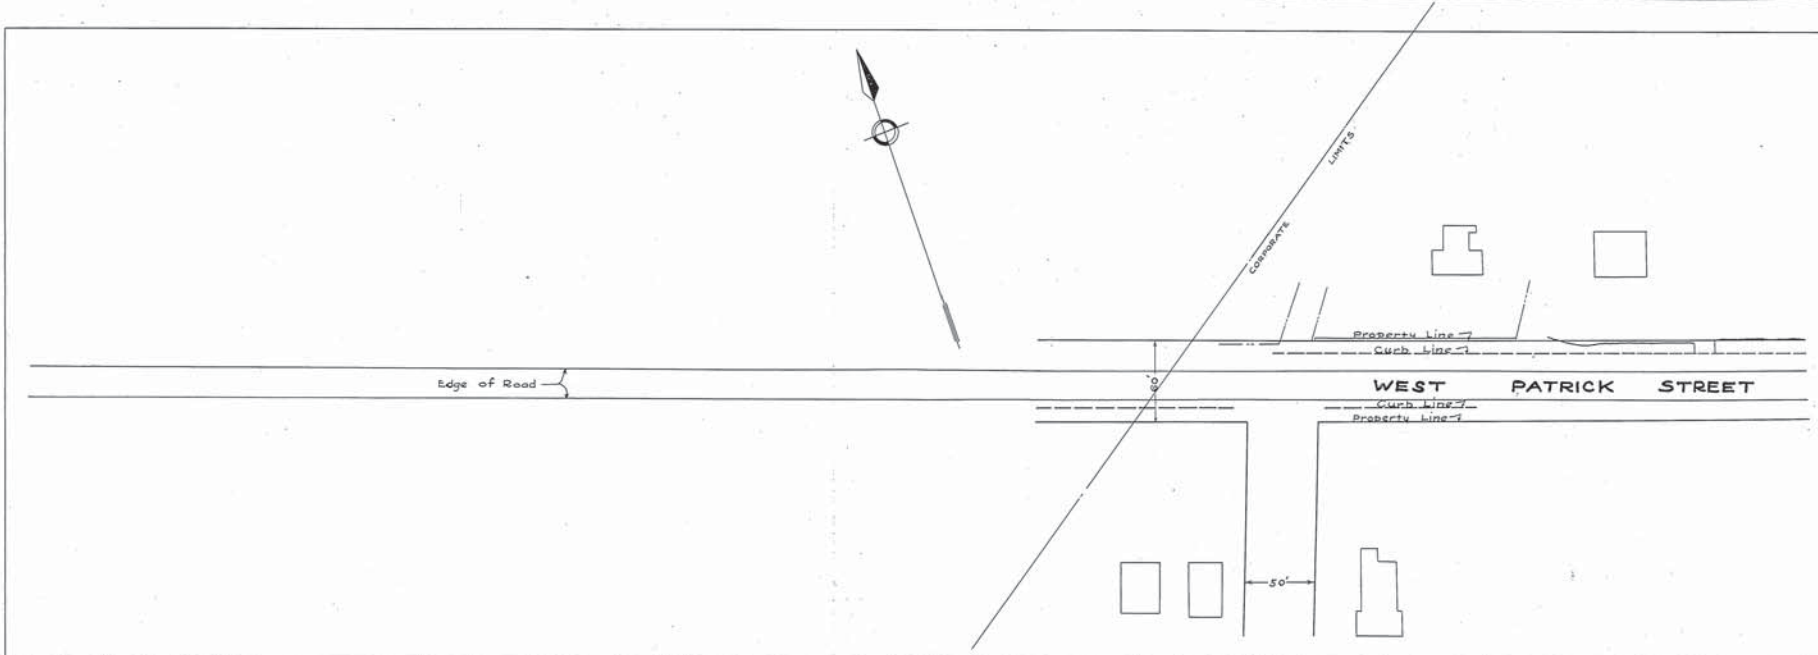

Adopted by The Mayor and Aldermen of Frederick  
by ordinance passed and approved

Attest: *[Signature]* City Register  
By *[Signature]* Mayor  
The Mayor and Aldermen of Frederick

PLAN AND PROFILE OF WEST PATRICK ST.  
SHOWING ESTABLISHED GRADE AND STREET LINE

SCALE HOR. 1" = 40'  
VERT. 1" = 4'  
ELMER ST. C. MAXWELL  
CITY ENGINEER  
FREDERICK, MD.  
FEBRUARY 9, 1939

Sheet 1 of 2 PROFILE  
PLATE A  
EUGENE HETZGEN C.

Sheet 2 of 2 PROFILE  
PLATE A  
EUGENE HETZGEN C.