
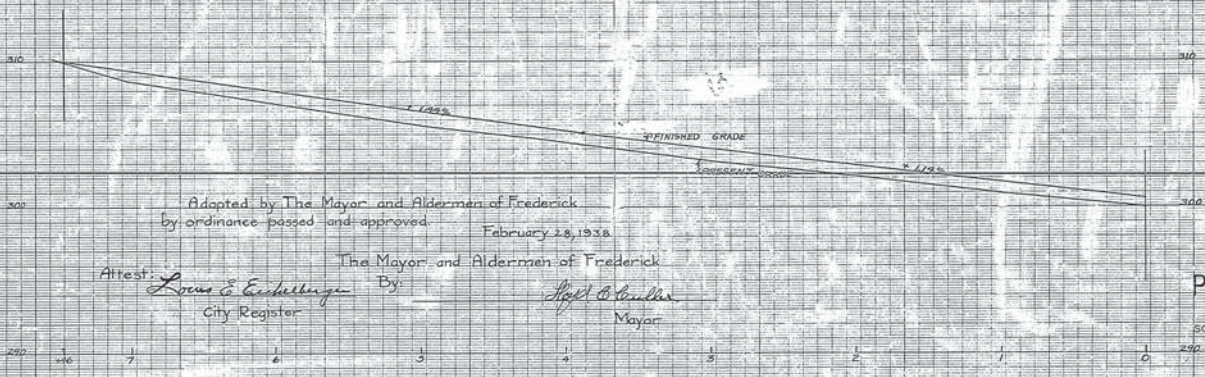


331270  
PROFILE  
&  
PLAN

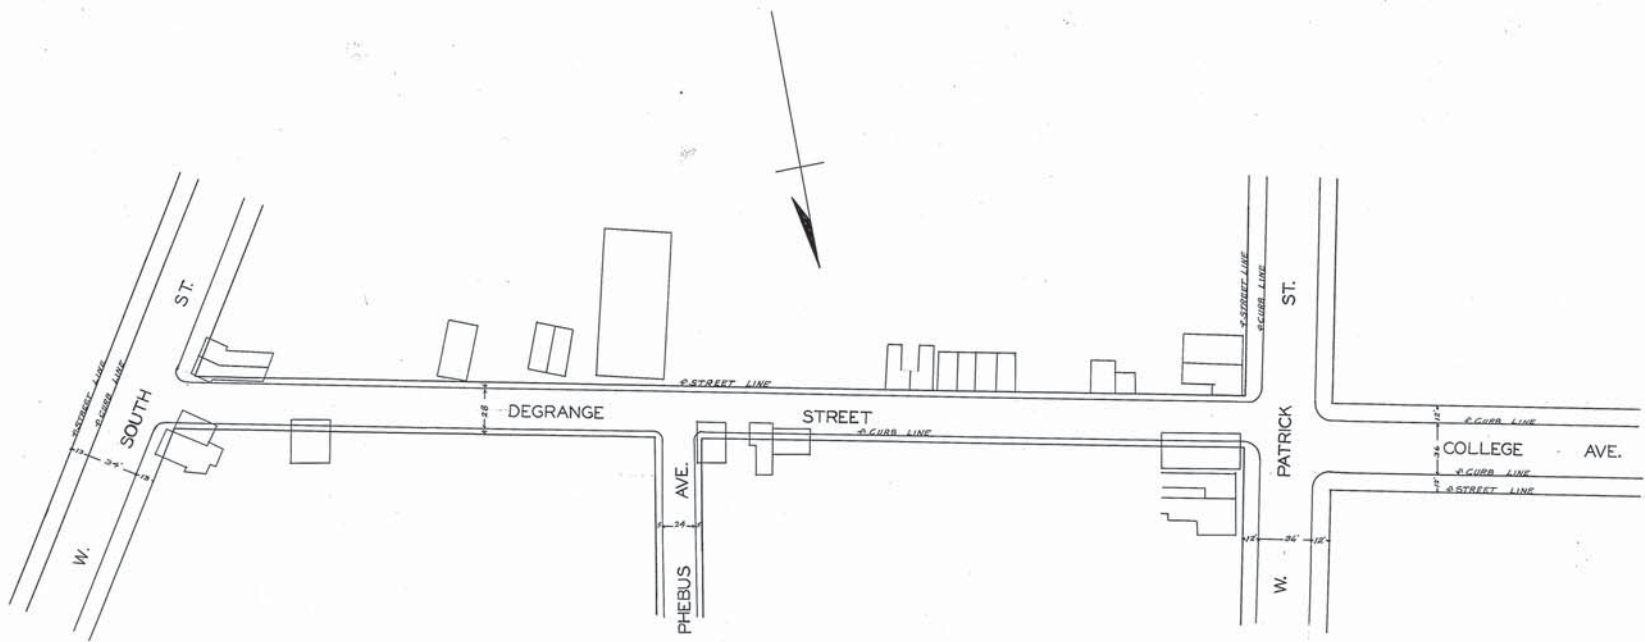

Adopted by The Mayor and Aldermen of Frederick  
 By ordinance passed and approved  
 February 28, 1938  
 The Mayor and Aldermen of Frederick  
 Attest: *Louis C. Enders* By: *Walter C. Lankford*  
 City Register Mayor

FREDERICK CITY  
 PLAN AND PROFILE OF DEGRANGE STREET  
 SHOWING GRADE AND STREET LINES  
 SCALES: 1" = 4' VERT.  
 1" = 40' HOR.  
 FEBRUARY 28, 1938  
 ELMER ST. C. MAXWELL  
 CITY ENGINEER

Profile  
 MADE BY  
 EUGENE RIETSDEN C.

Profile  
 MADE BY  
 EUGENE RIETSDEN C.

NS 331270

DEGRANGE STREET