



250217-A

PLAN & PROFILE

WEST 2ND STREET

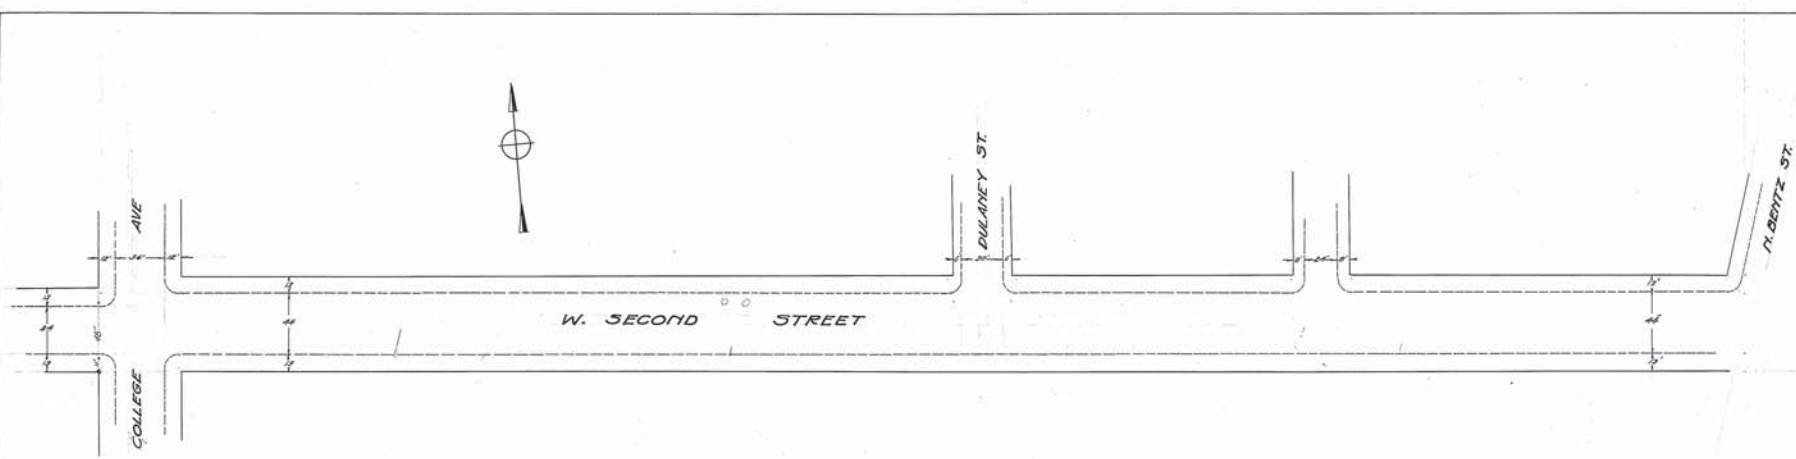

D. 17-200-22
 Top of Mount Foundation S. Edge
 Center and W. Second St.

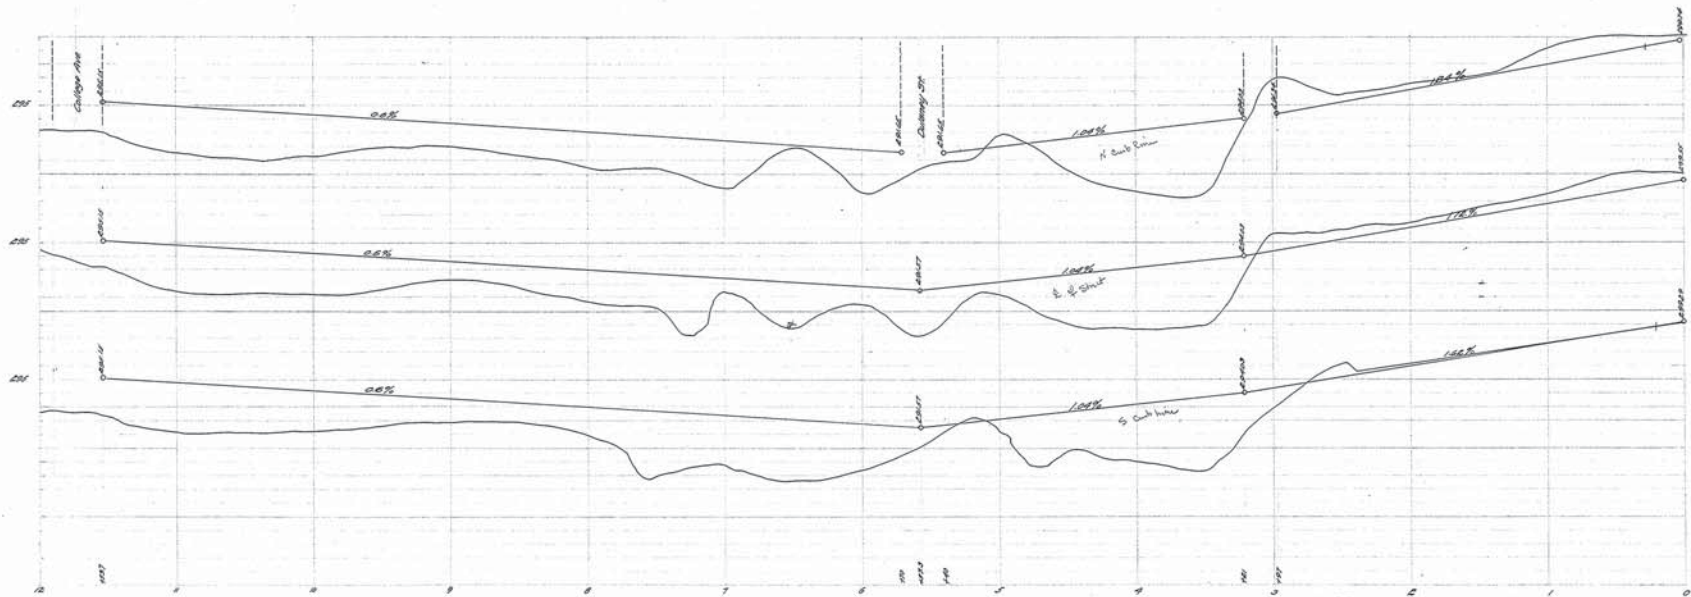



Adopted by The Mayor and Aldermen of Frederick
 by ordinance passed and approved, March 23, 1926

Attest:
 Aubrey A. Hierdumny
 City Registrar

The Mayor and Aldermen of Frederick
 By Lloyd S. Buller
 Mayor

FREDERICK CITY
 PLAN & PROFILE OF W. SECOND STREET
 SHOWING ESTABLISHED GRADE & STREET LINE
 Scale: 1" = 40' Vert
 1" = 40' Hor
 Frederick Md
 MARCH 23-1926

No. 250217-A
 D.L.F.

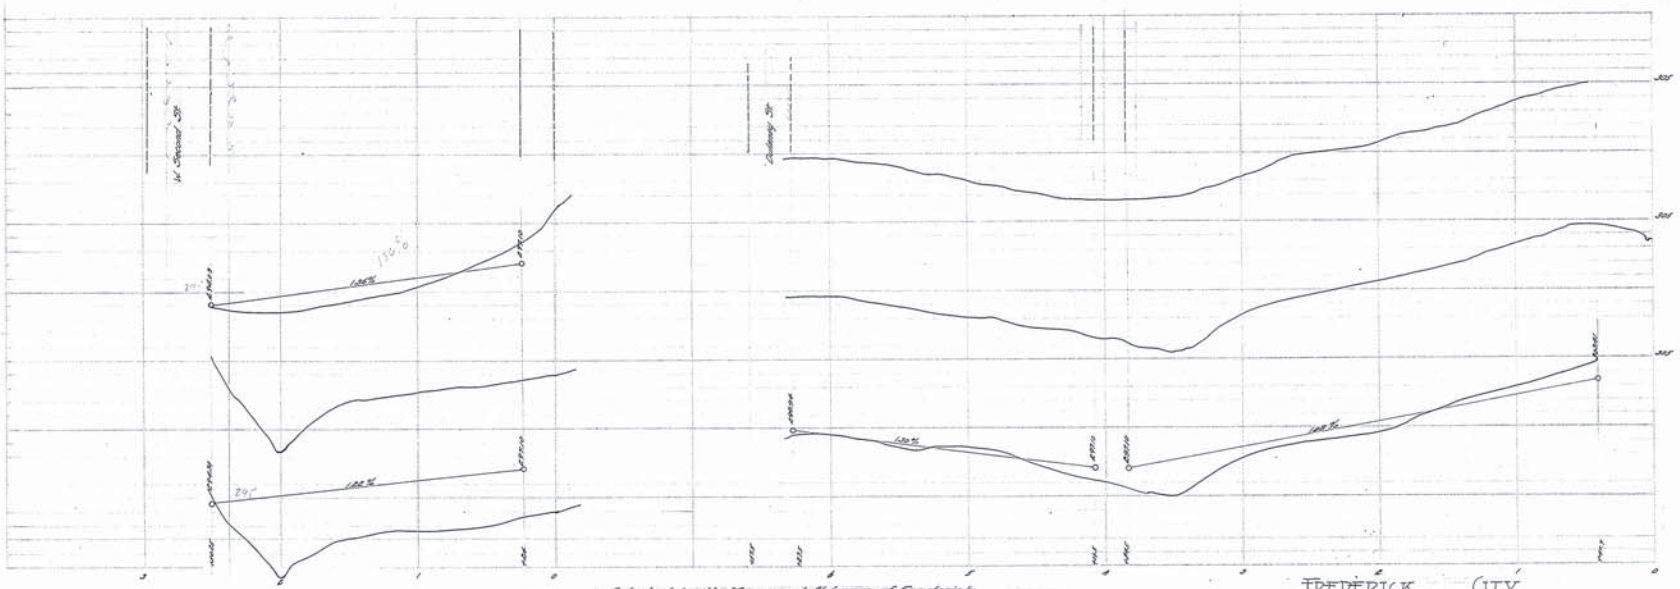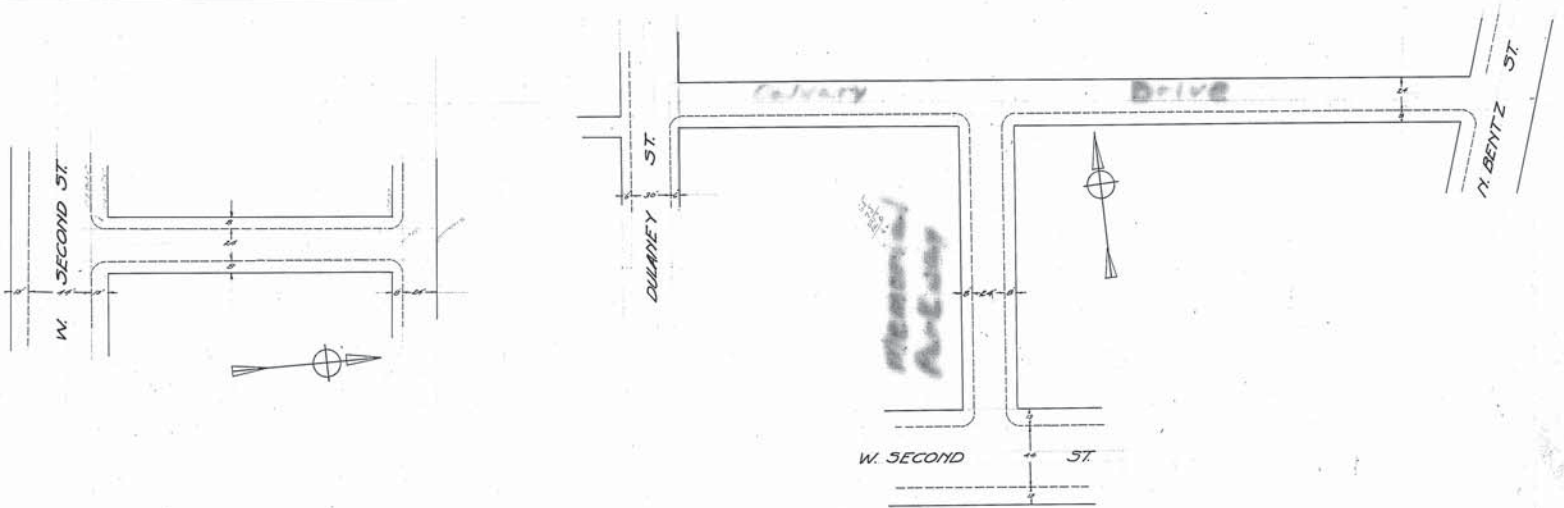

Adopted by the Mayor and Aldermen of Frederick
 by ordinance passed and approved March 23, 1926
 Attest: *Antony A. Hardemus*
 City Register
 The Mayor and Aldermen of Frederick
 By *Joseph C. Sullivan*
 Mayor

FREDERICK CITY

SHOWING ESTABLISHED GRADE & DIP LINE.
 Scale: 1" = 100'
 Frederick Md.
 Sheet 1 of 1 Sheet.
 Dec 23, 1926