

FREDERICK CITY  
 PLAN AND PROFILE OF CLARKE PLACE  
 SHOWING ESTABLISHED GRADE AND STREET LINE

VER. 1" = 4'  
 HOR. 1" = 40'


FREDERICK MD.  
 MARCH 14, 1938

ELMER ST. C. MAXWELL  
 CITY ENGINEER

ADOPTED BY THE MAYOR AND ALDERMEN OF FREDERICK  
 BY ORDINANCE PASSED AND APPROVED *April 6, 1938*

ATTEST  
*John C. Eickbush*  
 CITY REGISTER

THE MAYOR AND ALDERMEN OF FREDERICK  
*John C. Eickbush*  
 MAYOR

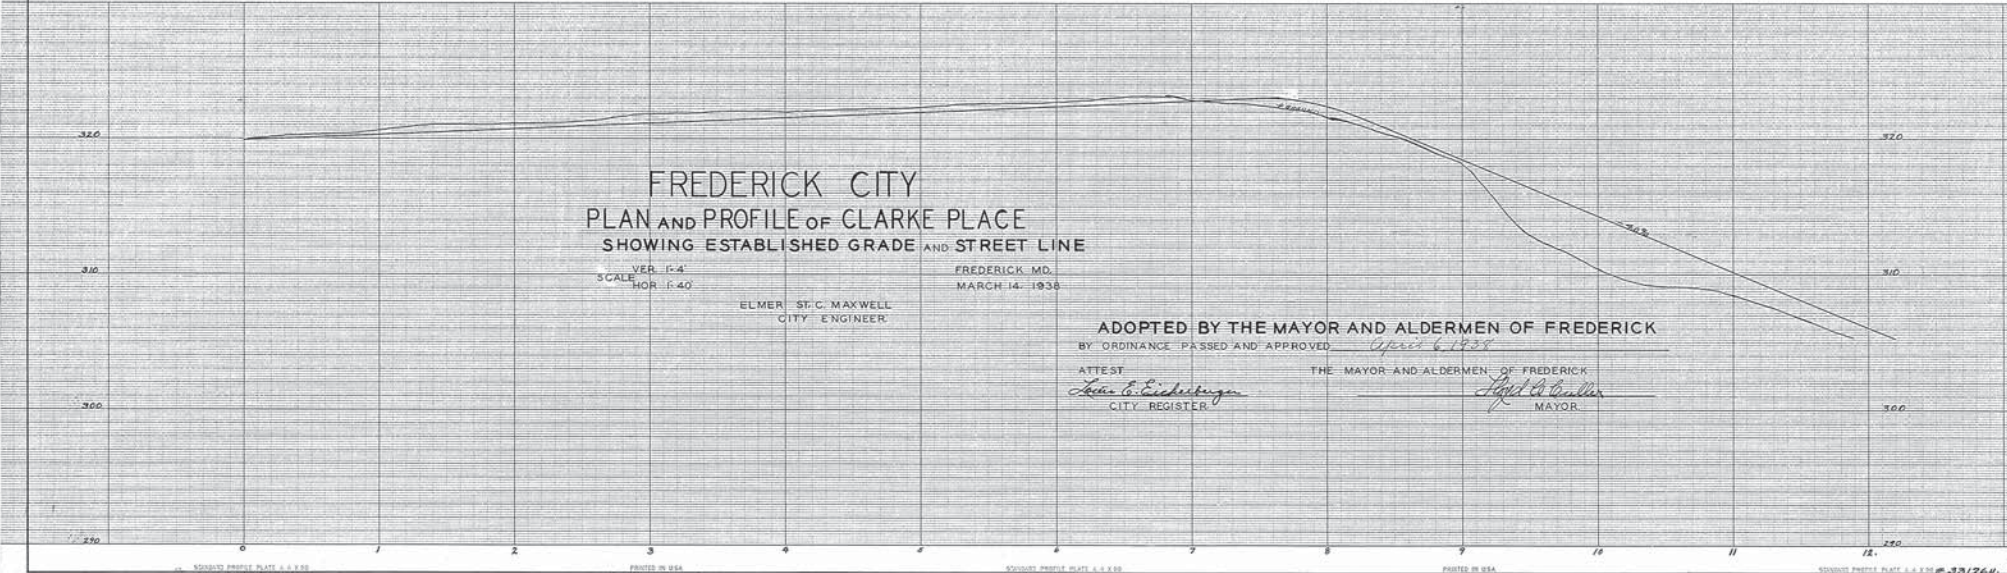

ENGINEER'S PROFILE PLATE 4-4 X 8-8  
 PRINTED IN U.S.A.  
 REPRODUCED BY THE CITY OF FREDERICK, MARYLAND

ENGINEER'S PROFILE PLATE 4-4 X 8-8  
 PRINTED IN U.S.A.  
 REPRODUCED BY THE CITY OF FREDERICK, MARYLAND

